

Based on Ordnance Survey mapping with the permission of the Controller of Her Majesty's Stationery Office. © Crown copyright. All rights reserved. No part of this publication may be reproduced, stored in a retrieval system, or transmitted, in any form or by any means, electronic, mechanical, photocopying, recording, or otherwise, without the prior written permission of the Controller of Her Majesty's Stationery Office. Ordnance Survey is a registered trademark of Ordnance Survey Limited.

Lancashire County Council Licence No. LA100023230

Rev	Rev. Date	Rev. Description	Drawn	Checked	Revised	Approved
1	20/01/2013	Issue for comment	JAW	CAI	CAI	RB

PENNINGEREACH
RAPID BUS TRANSPORT THROUGH PENNINE LANCASHIRE

JACOBS
Head Office: St James' Square, Leeds LS1 9PL
Tel: +44(0)1924 282 000 Fax: +44(0)1924 282 001
www.jacobs.com

CAPITA SYMONDS
CAPITA SYMONDS
Tel: +44(0)1206 720000 Fax: +44(0)1206 720001
www.capitasymonds.co.uk

Lancashire County Council
PENNINE REACH

BLACKBURN and DARWEN
CITY COUNCILS

Claydon-le-Moors
Hare & Hounds Junction
Consultation Drawing
Sheet 2 of 2

Drawing Title
Claydon-le-Moors
Hare & Hounds Junction
Consultation Drawing
Sheet 2 of 2

Drawing Number
B1827201/CON/007/02


Scale
1:200 @ A1

Client
B1827201

Consultation Drawing
DO NOT SCALE

Drawing number
B1827201/CON/007/02

This drawing is not to be used in whole or part other than for the intended purpose and project as defined on the drawing. Refer to the contract for full terms and conditions.

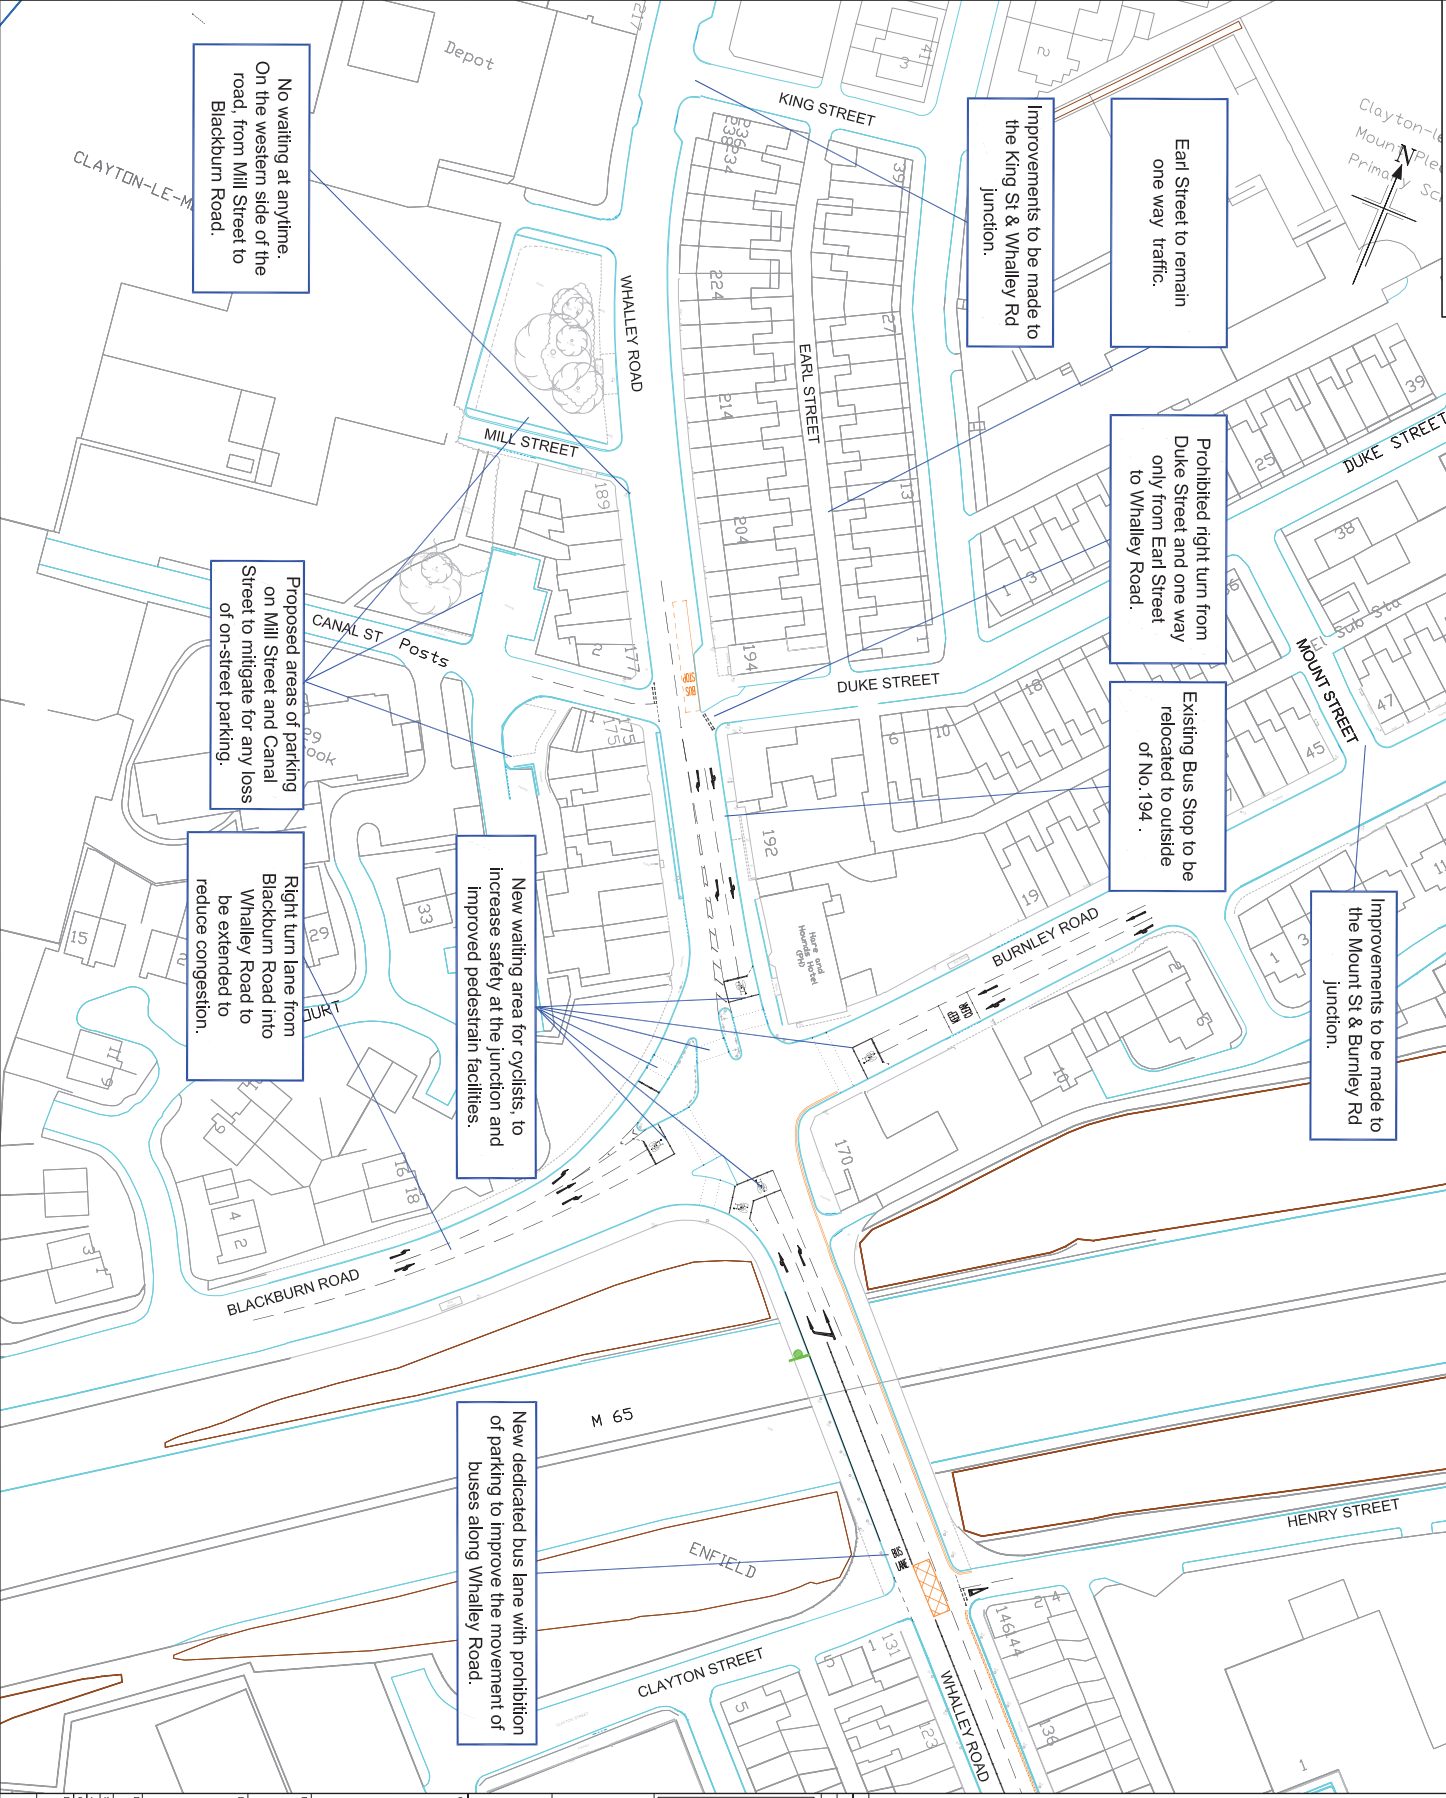

Based on Ordnance Survey mapping with the permission of the Controller of Her Majesty's Stationery Office. © Crown Copyright. All rights reserved. No part of this publication may be reproduced, stored in a retrieval system, or transmitted in any form or by any means, electronic, mechanical, photocopying, recording, or otherwise, without the prior written permission of the Controller of Her 

Rev	Rev. Date	Original	AM/PL	CM	CM	CM	CM	CM	CM
-	2013	Original							
-	2013	Original							



Project: PENNINE REACH
 Drawing Title: Clayton-le-Moors Hare & Horns Junction Consultation Drawing Sheet 1 of 2
 Drawing Status: Consultation Drawing DO NOT SCALE
 Scale: 1:300 @ A1
 Issue No: B1827201
 Drawing Number: B1827201/CON/007/01

This drawing is not to be used in whole or part other than for the intended purpose and project as defined on the drawing. Refer to the contract for full terms and conditions.